



THE TECHNICAL MATERIEL CORPORATION
CLARKSTOWN NEW YORK

PROTANO INC CONTRACTORS
MAMARONECK N.Y.

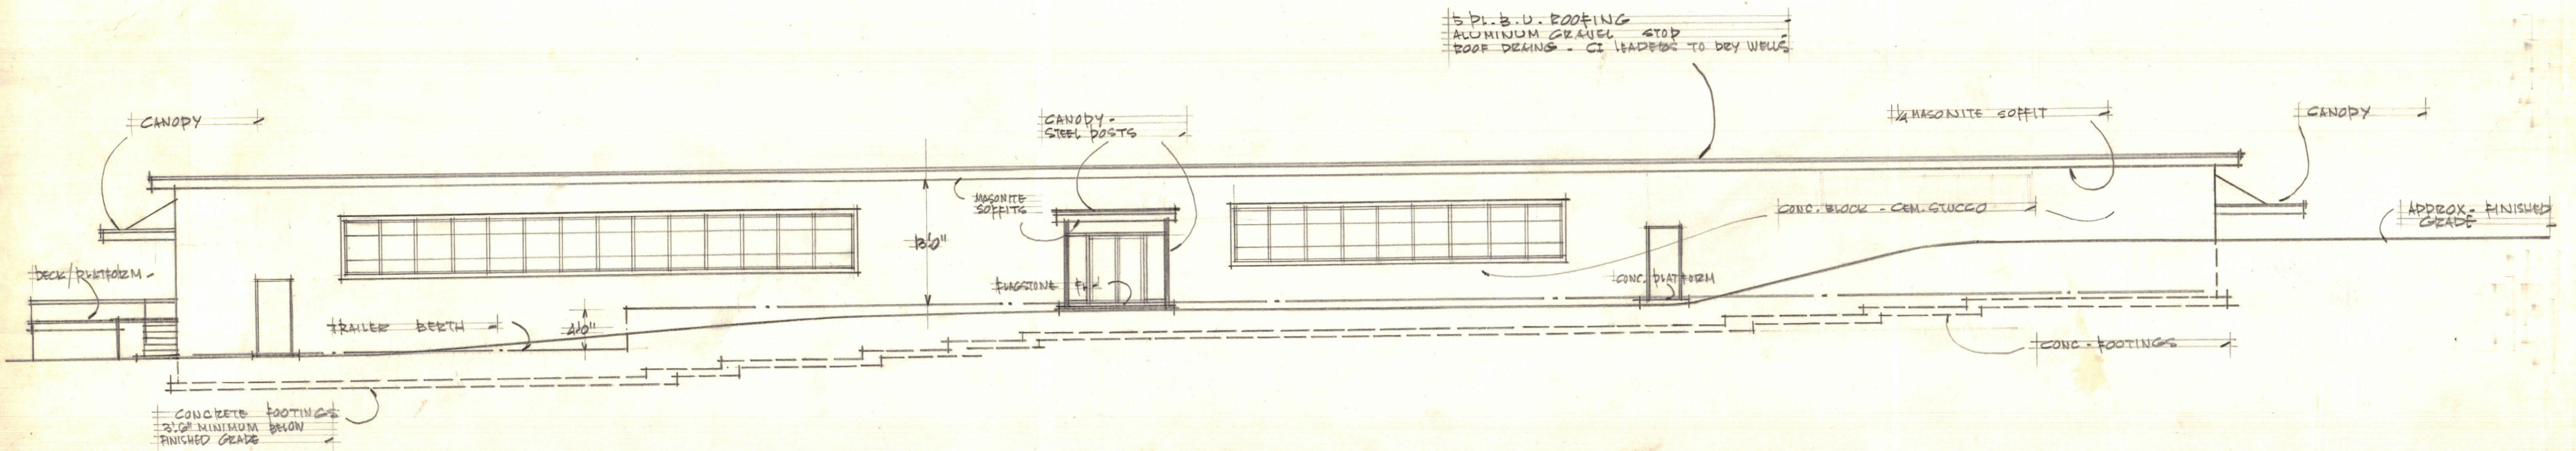

REAR ELEVATION
SCALE 1/8" = 1'0"

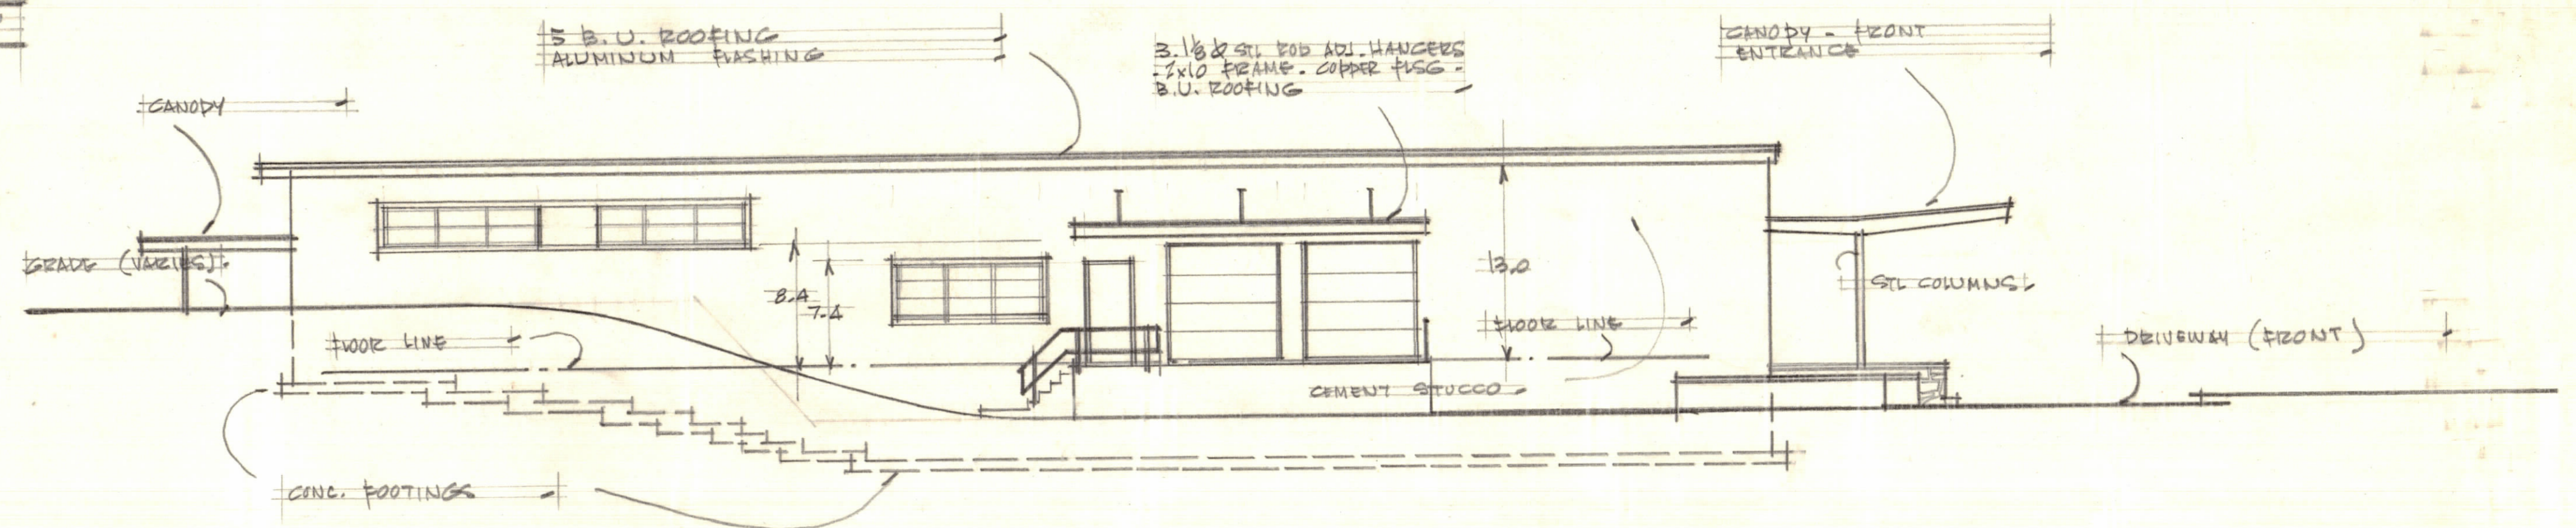

LEFT SIDE ELEVATION
SCALE 1/8" = 1'0"