


THE TECHNICAL MATERIEL CORPORATION
CLARKSTOWN NEW YORK

PROTANO INC CONTRACTORS
MAMARONECK N.Y.



NOTE REFER TO SHEET NO 3 A FOR CONSTRUCTION DETAIL

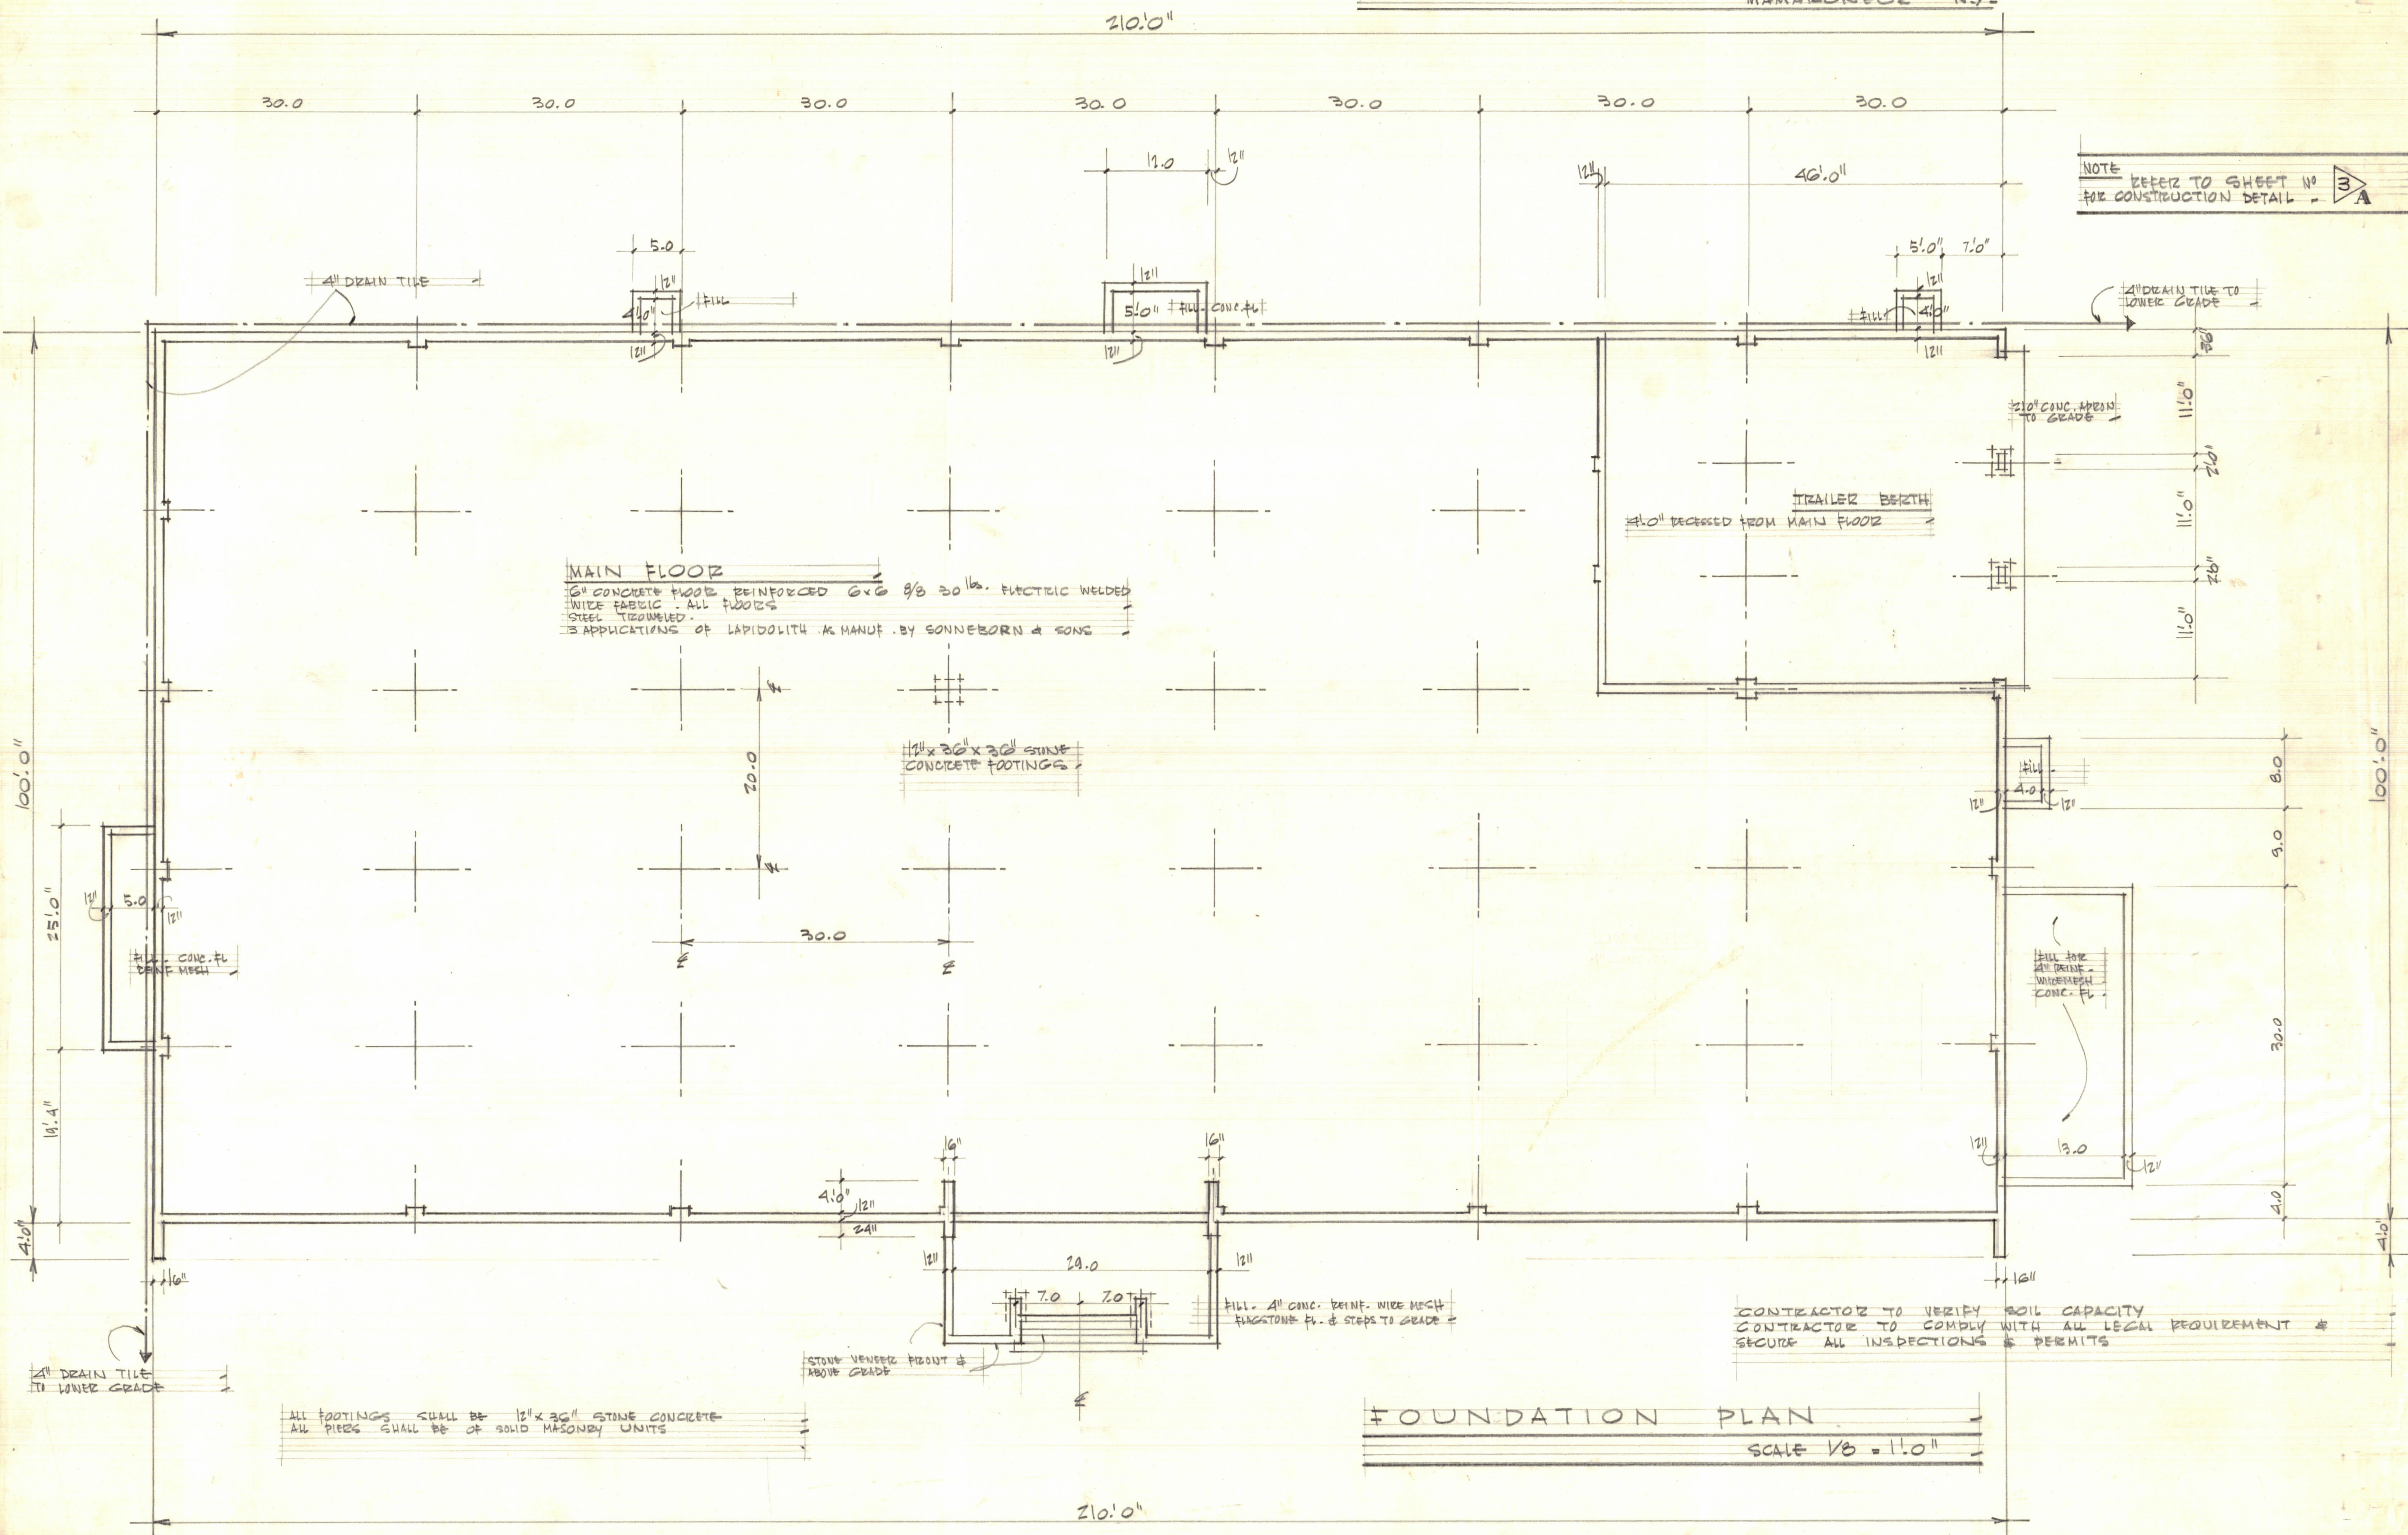

MAIN FLOOR
6" CONCRETE FLOOR REINFORCED 6x6 3/8 30 lbs. ELECTRIC WELDED WIRE FABRIC - ALL FLOORS
STEEL TROWELED.
3 APPLICATIONS OF LAPIDOLITH M. MANUF. BY SONNEBORN & SONS

12" x 20" x 30" STONE CONCRETE FOOTINGS

TRAILER BERTH
4.0" DECESSED FROM MAIN FLOOR

ALL FOOTINGS SHALL BE 12" x 20" STONE CONCRETE
ALL PIECES SHALL BE OF SOLID MASONRY UNITS

FOUNDATION PLAN
SCALE 1/8" = 1'-0"

CONTRACTOR TO VERIFY SOIL CAPACITY
CONTRACTOR TO COMPLY WITH ALL LEGAL REQUIREMENT &
SECURE ALL INSPECTIONS & PERMITS