


NEW 6x6 WF 20# FROM FIRST FLOOR TO ROOF

6" COOPER LEADER

6" COOPER LEADER

6" CLEADER

NEW 6x6 WF FIRST FLOOR

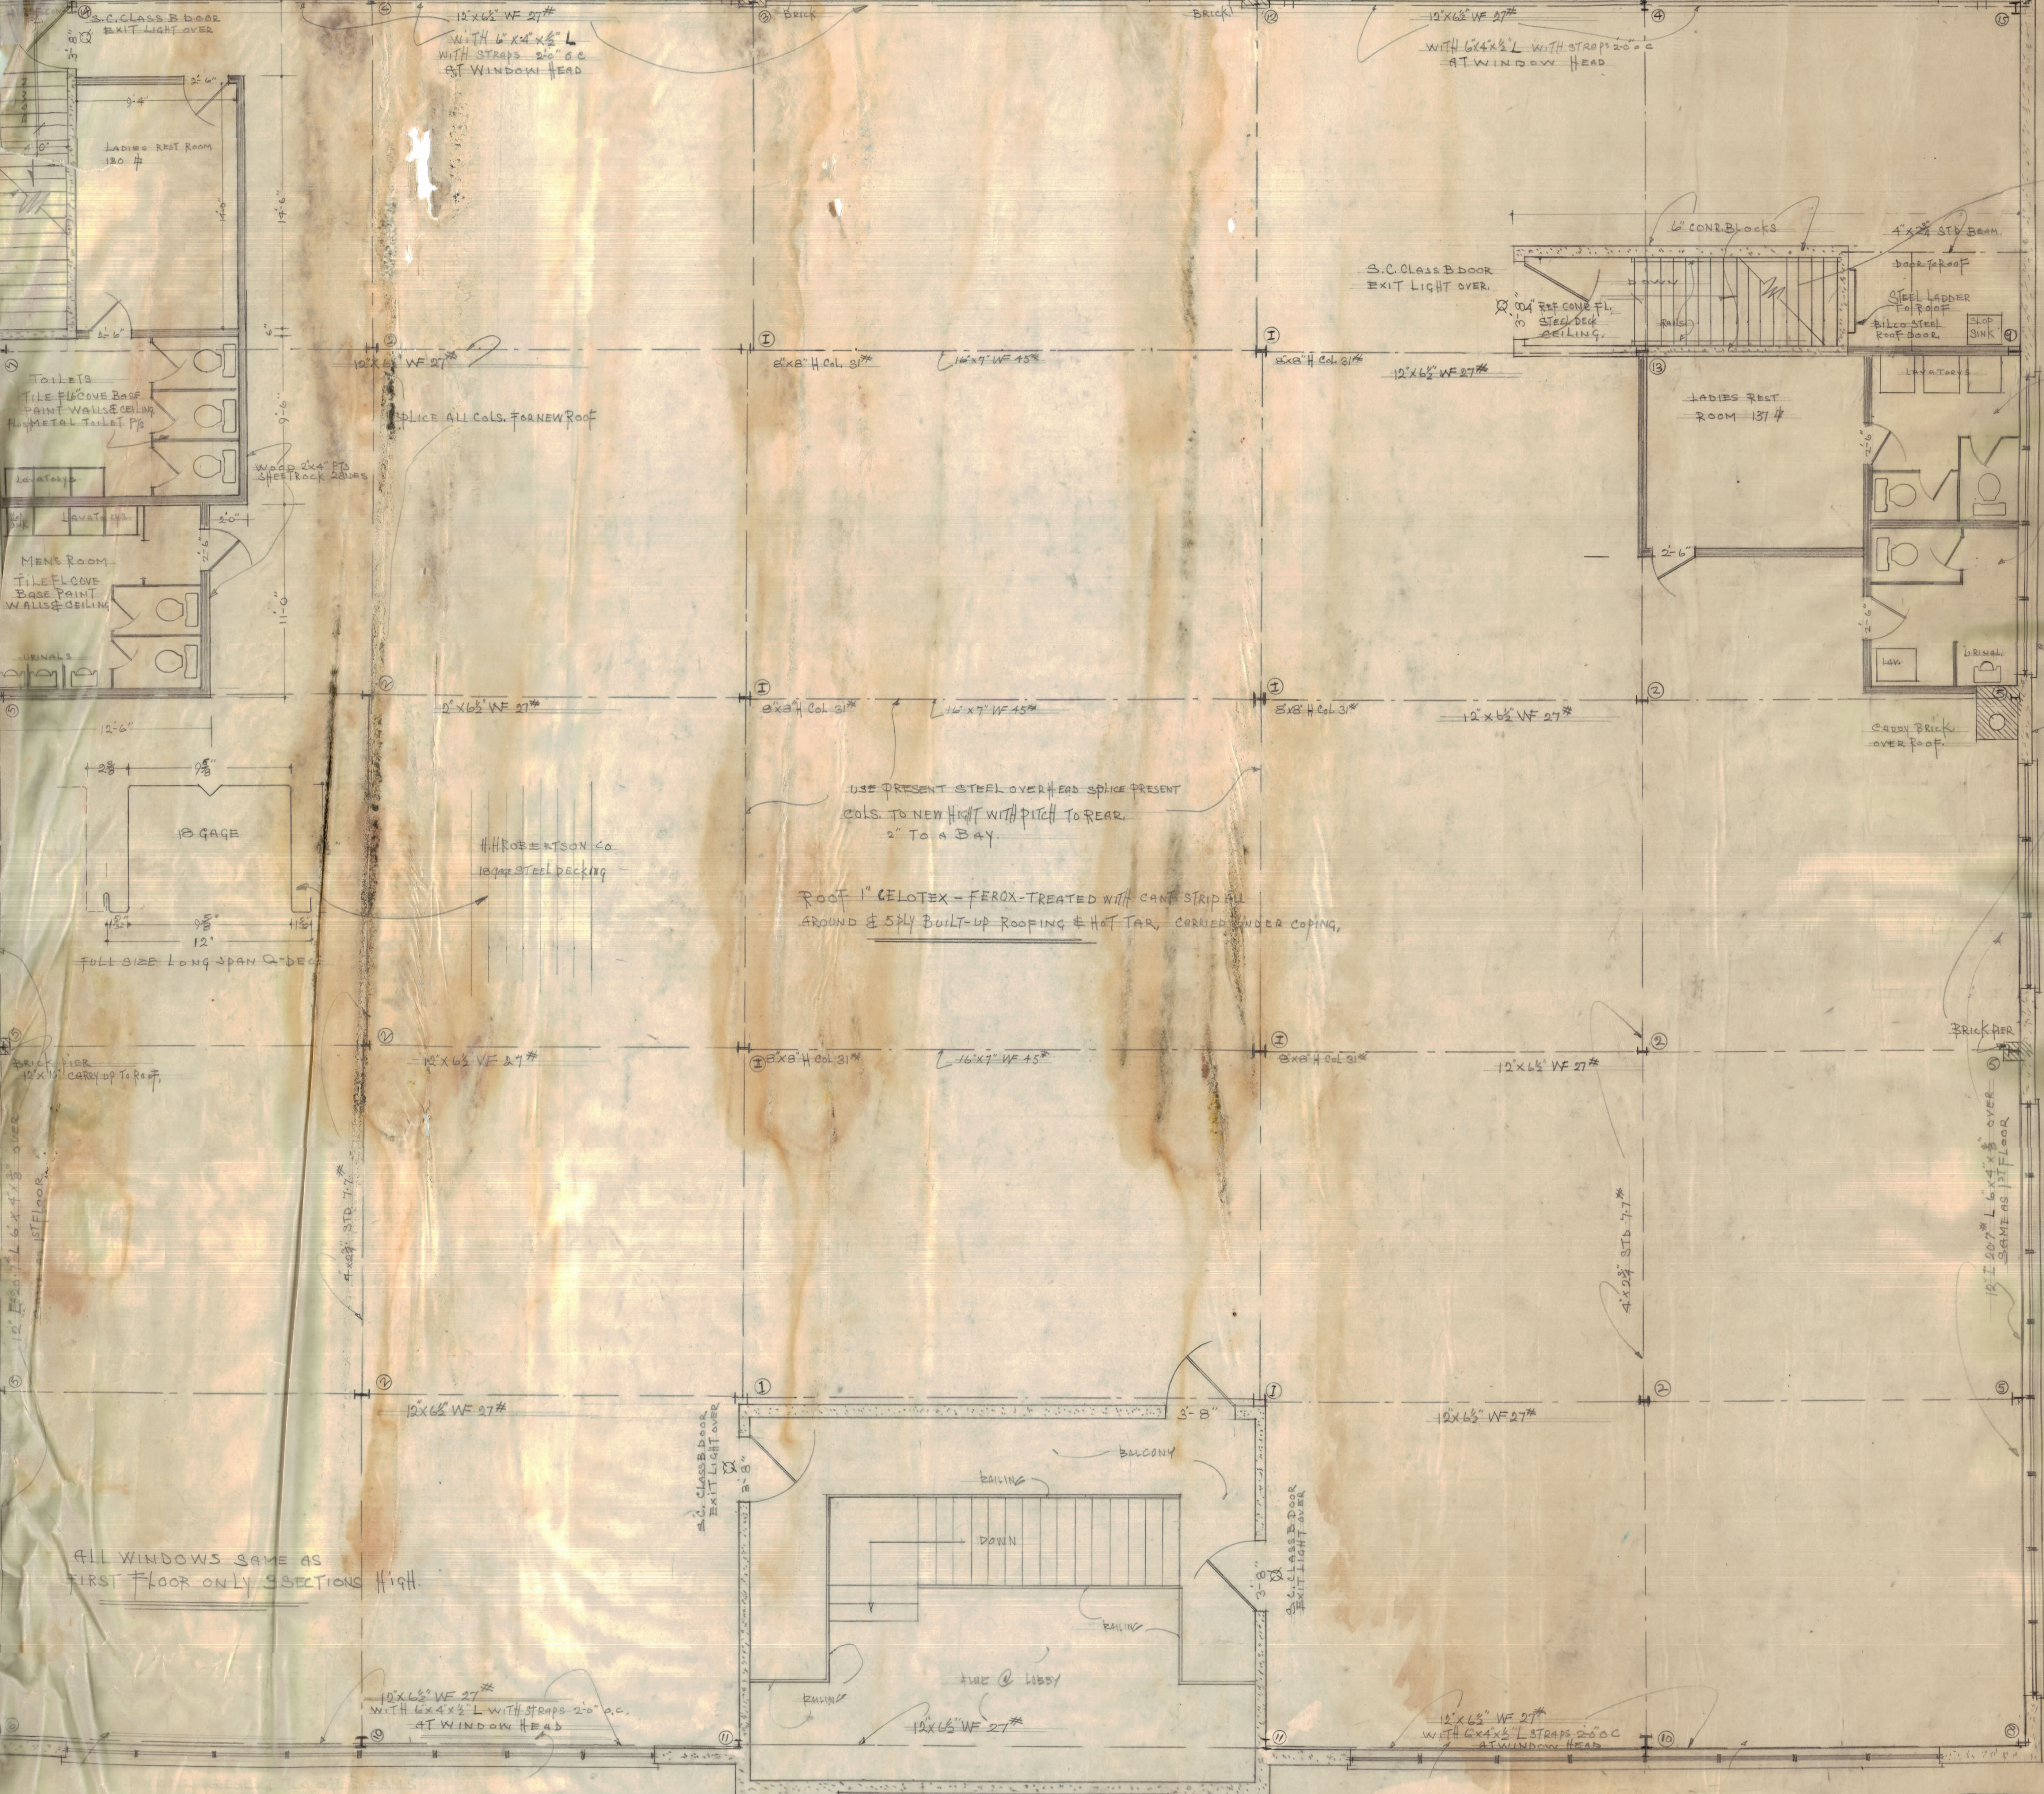

MARK	SIZE
I	8x8 H1
2-4-13	6x6 H20
3-12	BI 187
5-7-9-10	6 I 25
6-8-11	6 B 12
14	6x6 H20
15	6x6 H20

BUILT IN STEEL
DUR-WAL REF EVERY
4th COURSE OF CEM. BLOCK

ALL WINDOWS SAME AS FIRST FLOOR ONLY SECTIONS HIGH.

2nd FLOOR PLAN SCALE 1/4" = 1'-0"